


Floor Plan

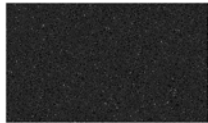

Countertop:
Zodiaq "Mystic Black"




Body Panels:
Wilsonart "Castle Oak"
#792B-60



Toe Kick:
Nevamar "Alu Metal"
#MXT-0031

Equipment Specifications

Item #	Qty	Description
1	1	P.O.S. Station (By Sodexo)
2	2	Wells #6411 Deluxe Countertop Soup Cooker
3	1	Advance Tabco #7-F5-22 Wall Mount Hand Sink
4	1	Beverage Air #HR1-HA Reach in Glass Door Refrigerator
5	1	Federal #R55M-47B5C Refrigerated Self-Serve Merchandiser
6	1	Aspreto Display & Equipment (By Sodexo)

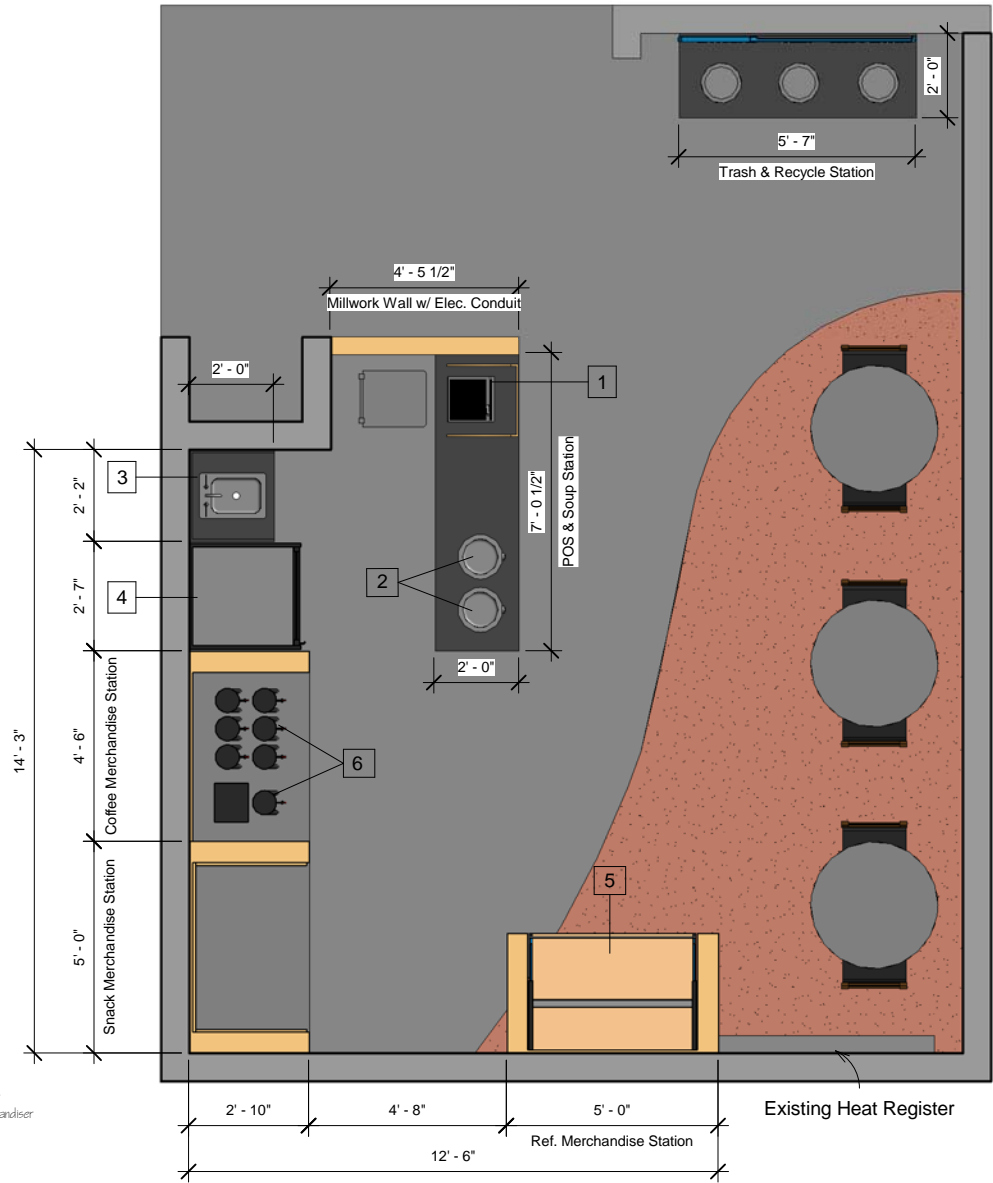

① Plan View - Simply to Go Modules
3/8" = 1'-0"



PARTNERS by DESIGN, LLC.
9 Main St. - Suite 2D
P.O. Box 473
Manchaug, MA 01526
t: 508.476.2140
f: 508.476.2141

Sodexo
University of Pittsburg
135 N Bellefield Ave, Pittsburg,
PA 15213
Project Number: 5755

Registration:

These drawings and any accompanying specifications and ideas, design and arrangements represented herein are and shall remain the property of PARTNERS by DESIGN, LLC, and no part thereof shall be copied, disclosed to others or used in connection with any work or project other than the specified project for which they have been prepared and developed.

Drawn By: FP
Checked By: ZDK
Approved By: AS


5/12/2015 12:21:23 PM

Floor Plan
A101

Elevations



① Coffe and Beverage
3/8" = 1'-0"

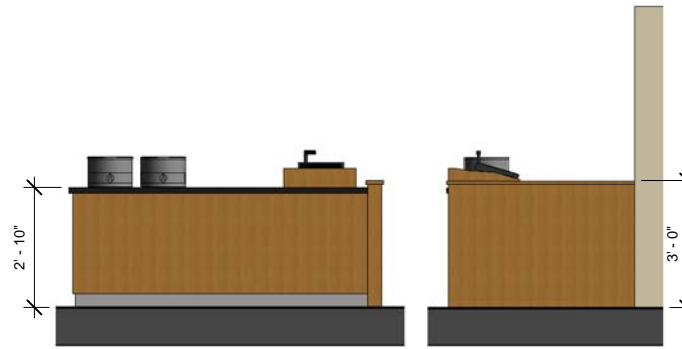

③ Casework
3/8" = 1'-0"

④ Casework 2
3/8" = 1'-0"



② Grab and Go
3/8" = 1'-0"



⑤ Trash Station
3/8" = 1'-0"



Countertop:
Zodiac "Mystic Black"



Body Panels:
Wilsonart "Castle Oak"
#792B-60



Toe Kick:
Nevamar "Ali Metal"
#MX1-0031



PARTNERS by DESIGN, LLC.

9 Main St. - Suite 2D
P.O. Box 473
Manchaug, MA 01526

t: 508.476.2140
f: 508.476.2141

Sodexo

University of Pittsburg
135 N Bellefield Ave, Pittsburg,
PA 15213

Project Number: 5755

Registration:

These drawings and any accompanying specifications and ideas, design and arrangements represented herein are and shall remain the property of PARTNERS by DESIGN, LLC, and no part thereof shall be copied, disclosed to others or used in connection with any work or project other than the specified project for which they have been prepared and developed.

Drawn By: FP
Checked By: ZDK
Approved By: AS

5/12/2015 12:21:25 PM

Elevations

A102

Isometric



① Isometric View



PARTNERS by DESIGN, LLC.

9 Main St. - Suite 2D
P.O. Box 473
Manchaug, MA 01526

t: 508.476.2140
f: 508.476.2141

Sodexo

University of Pittsburg
135 N Bellefield Ave, Pittsburg,
PA 15213

Project Number: 5755

Registration:

These drawings and any accompanying specifications and ideas, design and arrangements represented herein are and shall remain the property of PARTNERS by DESIGN, LLC, and no part thereof shall be copied, disclosed to others or used in connection with any work or project other than the specified project for which they have been prepared and developed.

Drawn By: FP
Checked By: ZDK
Approved By: AS

5/12/2015 12:21:27 PM

Isometric

A103

Isometric



① Isometric View #2



PARTNERS by DESIGN, LLC.

9 Main St. - Suite 2D
P.O. Box 473
Manchaug, MA 01526

t: 508.476.2140
f: 508.476.2141

Sodexo

University of Pittsburg
135 N Bellefield Ave, Pittsburg,
PA 15213

Project Number: 5755

Registration:

These drawings and any accompanying specifications and ideas, design and arrangements represented herein are and shall remain the property of PARTNERS by DESIGN, LLC, and no part thereof shall be copied, disclosed to others or used in connection with any work or project other than the specified project for which they have been prepared and developed.

Drawn By: FP
Checked By: ZDK
Approved By: AS

5/12/2015 12:21:28 PM

Isometric

A104